


| NO. | DATE | DESCRIPTION |
|-----|------|-------------|
| | | |
| | | |
| | | |
| | | |
| | | |

REVISIONS

MONUMENT SIGN EXHIBIT


SENIOR LIVING - PHASE 1
NWC CLINE AVE. & ERNIE STRACK DR.
HIGHLAND, INDIANA

 

Craig R. Knoche & Associates - Civil Engineers
Civil Engineers • Surveyors • Land Planners
24 N. Summit Street • Geneva, IL 60134 • Phone: (815) 462-2700 • Fax: (815) 462-2703

DATE: 7/8/2020
FILE: 18-003 EXH
JOB NO: 18-003

SHEET NO. EXH

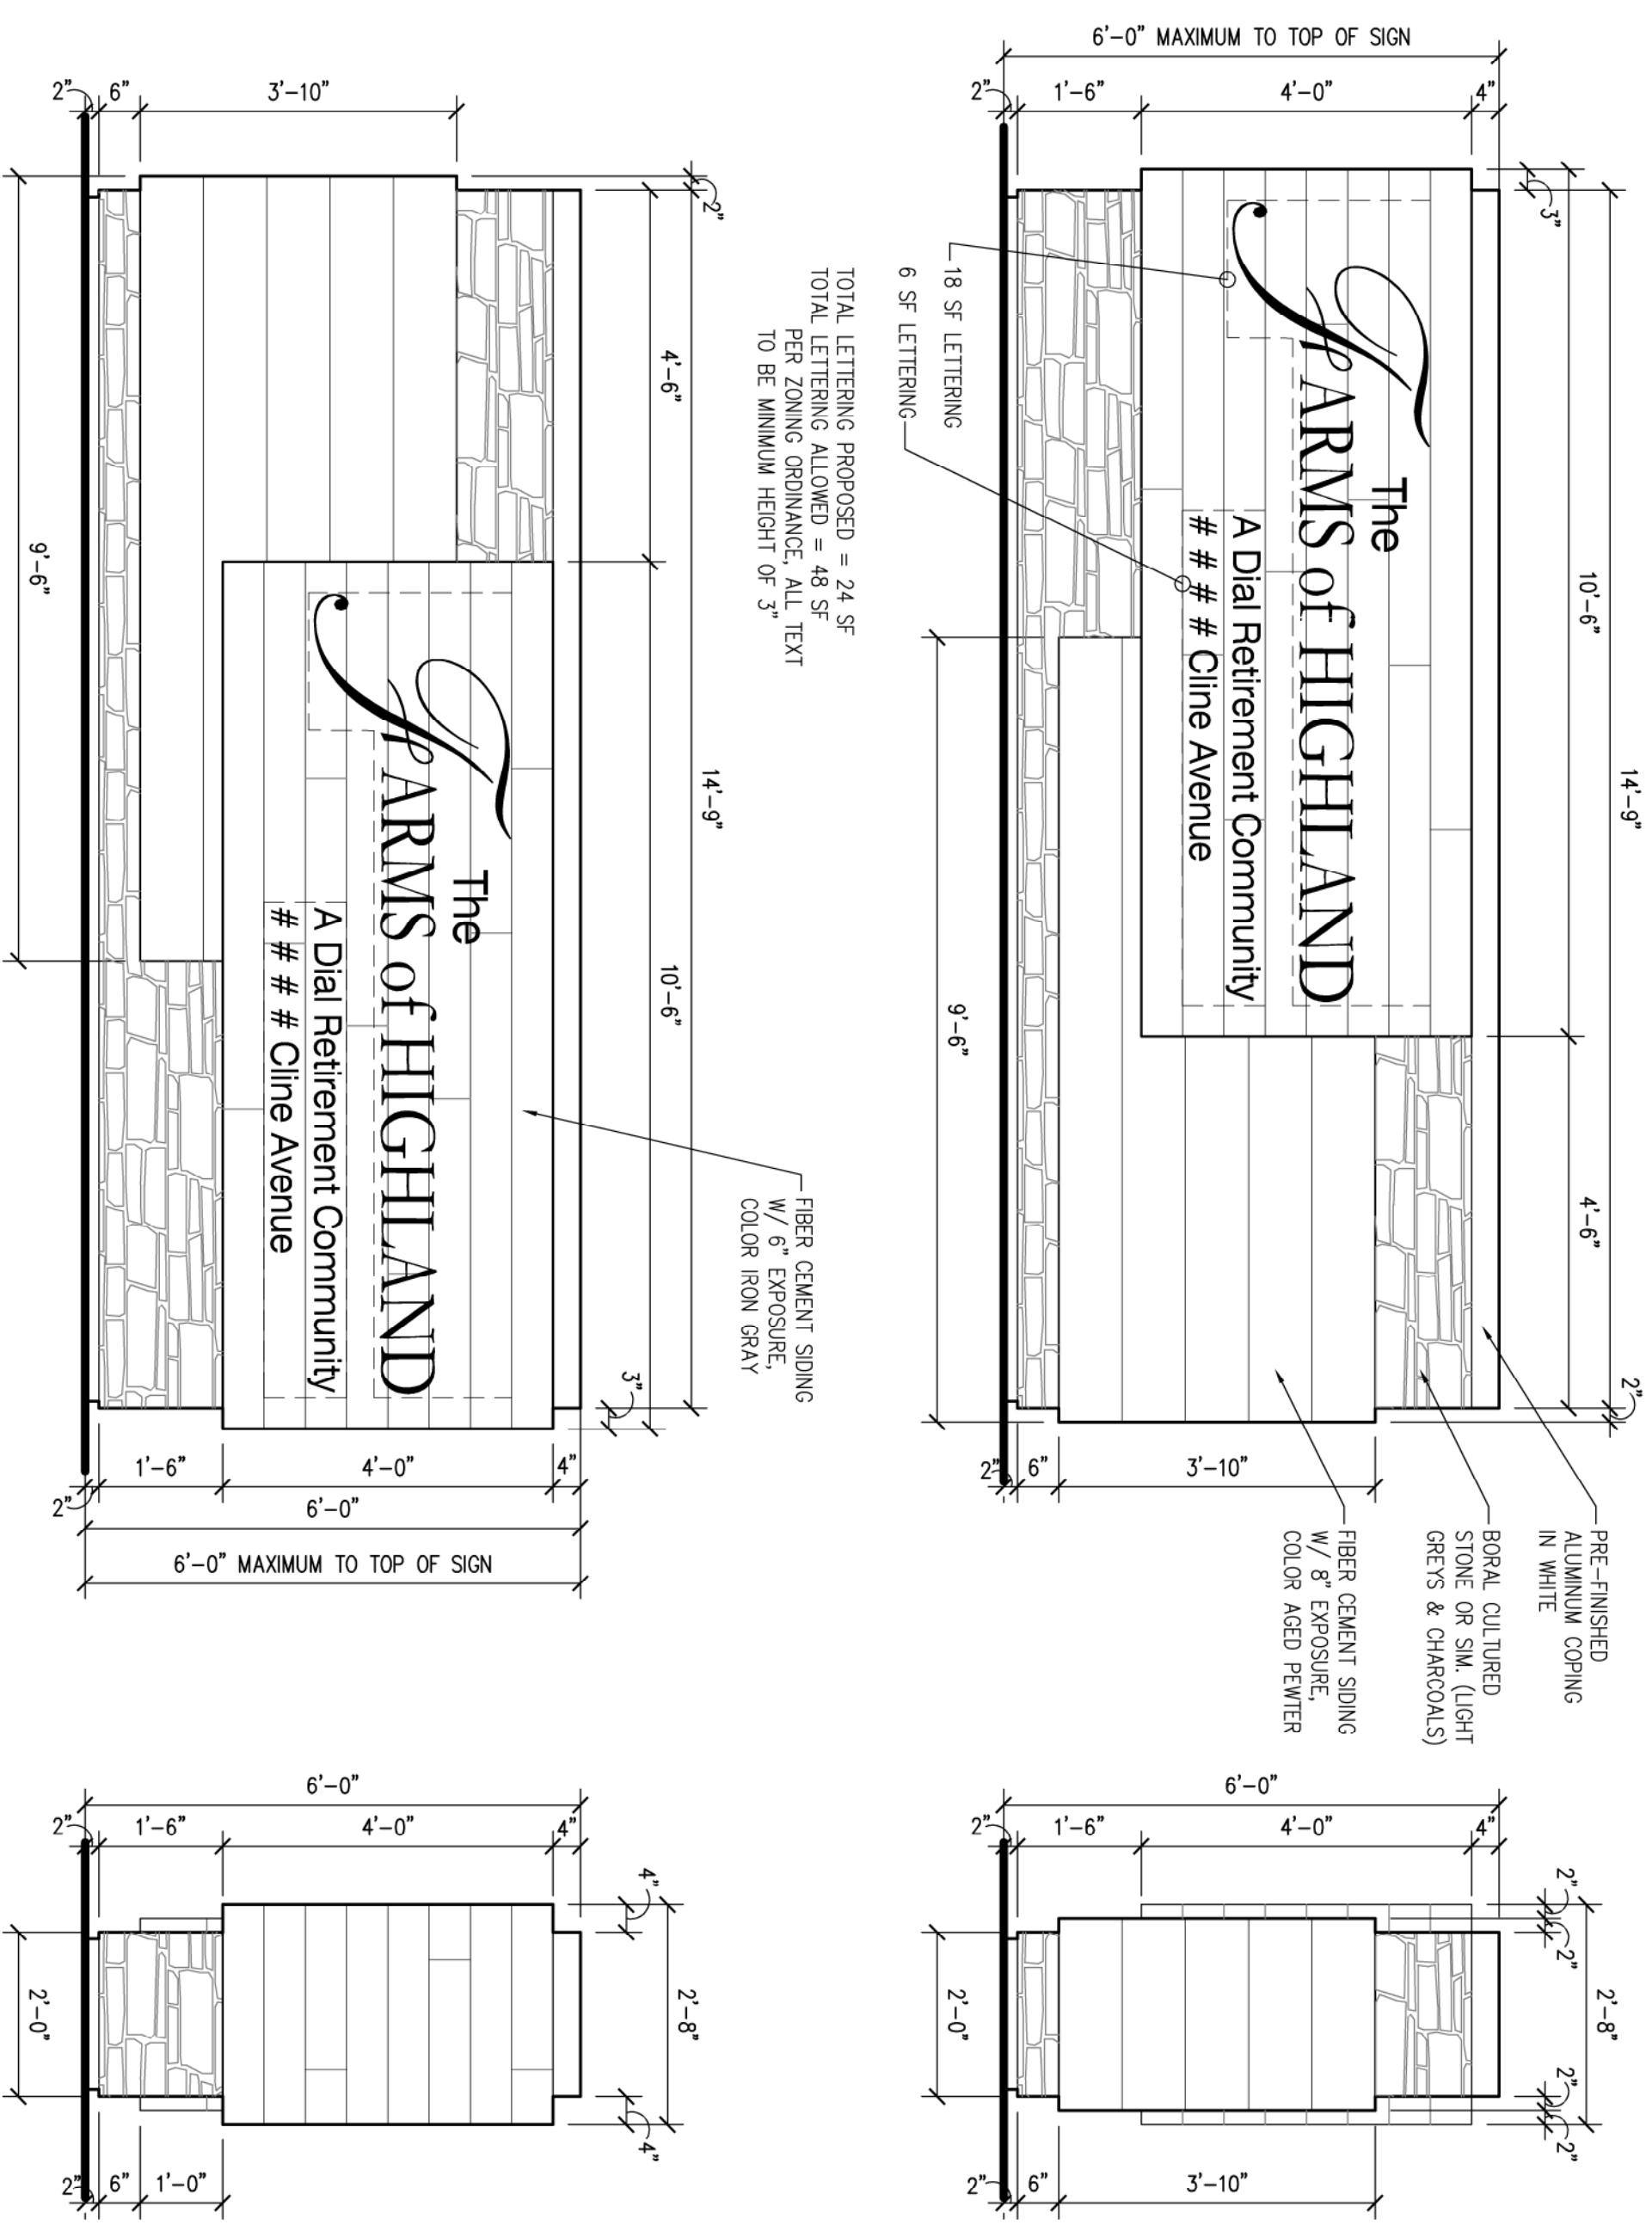

SIGN ELEVATIONS
SCALE: 1/2" = 1'-0"